

SCALE: 1"= 20'

1 SHEET ONLY


RECORD OF SURVEY NO. 36 - 126

TOWN OF MAMMOTH LAKES, COUNTY OF MONO, STATE OF CALIFORNIA
BEING A SURVEY OF THE EAST PORTION OF LOT 10, BLOCK 1, MAMMOTH
CAMP TRACT NO. 1 PER MAP RECORDED IN BOOK 1 PAGE 1 OF MAPS

SURVEYOR'S STATEMENT:

THIS MAP CORRECTLY REPRESENTS A SURVEY MADE
BY ME OR UNDER MY DIRECTION IN CONFORMANCE
WITH THE REQUIREMENTS OF THE LAND SURVEYORS'
ACT AT THE REQUEST OF THOMAS AND JERRI GRINDLE
IN OCTOBER, 1996.

DAVID LAVERY DATE
L.S. 4587 LIC. EXP. 9-30-98

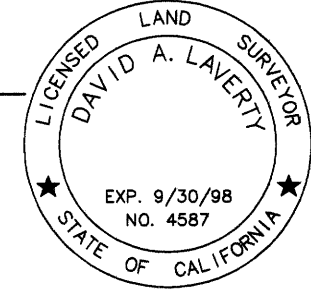

COUNTY SURVEYOR'S STATEMENT:

THIS MAP HAS BEEN EXAMINED IN ACCORDANCE WITH
SECTION 8766 OF THE LAND SURVEYORS' ACT THIS
25th DAY OF January 1997.

COUNTY SURVEYOR

RICHARD BOARDMAN DATE
L.S. 4686 LIC. EXP. 9-30-99



RECORDER'S STATEMENT:

FILED THIS 5th DAY OF MAY 1997.
AT 3:01 P.M. IN BOOK 3 OF RECORD OF
SURVEY MAPS AT PAGE 52 AT THE REQUEST
OF TRIAD/HOLMES ASSOCIATES.


INSTRUMENT NO. : 2181
FEE : 17.00

RENN NOLAN
MONO COUNTY RECORDER

BY: Stephen S. Wax
DEPUTY COUNTY RECORDER

BASIS OF BEARINGS

THE BASIS OF BEARINGS FOR THIS MAP
IS THE SOUTH LINE OF LOT 11, BLOCK 1,
MAMMOTH CAMP TRACT NO. 1 PER MAP
BOOK 1, PAGE 1, SHOWN HEREON AS
N 58°39'28" E AS SHOWN ON
RECORD OF SURVEY NO. 36-40 PER
RECORD OF SURVEY MAP BOOK 2,
PAGE 8.

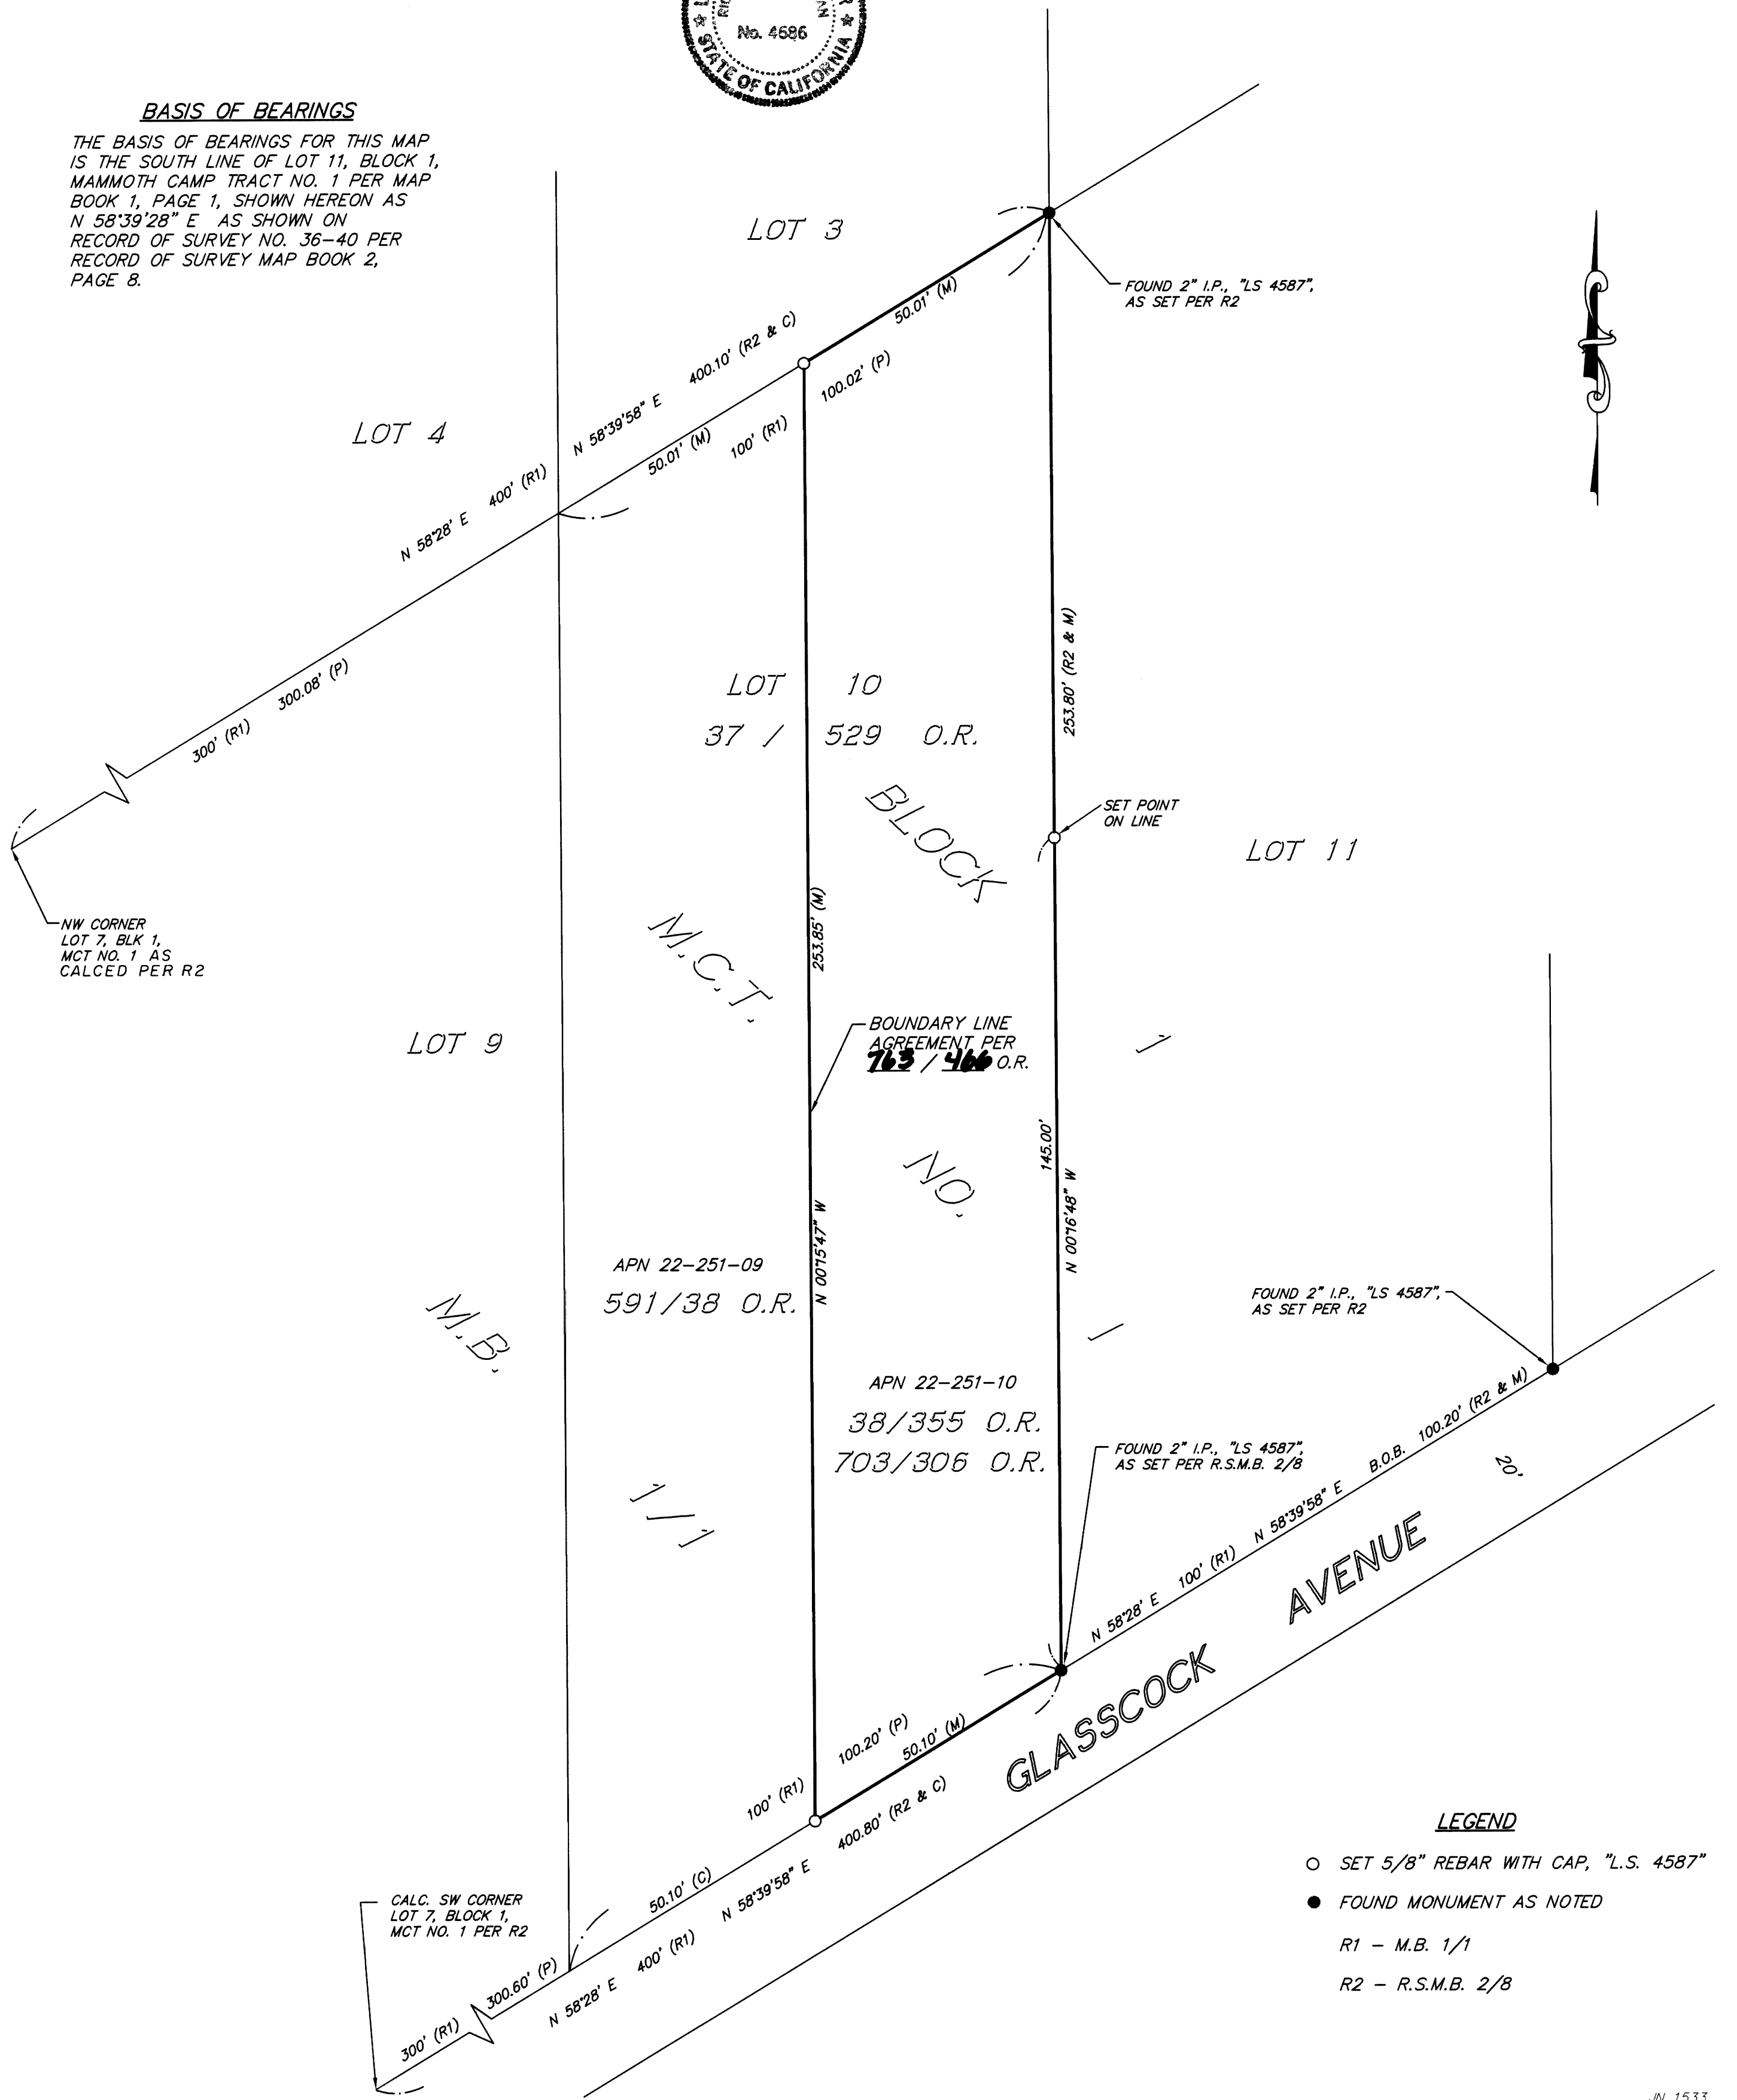

LEGEND

- SET 5/8" REBAR WITH CAP, "L.S. 4587"
- FOUND MONUMENT AS NOTED
- R1 - M.B. 1/1
- R2 - R.S.M.B. 2/8